
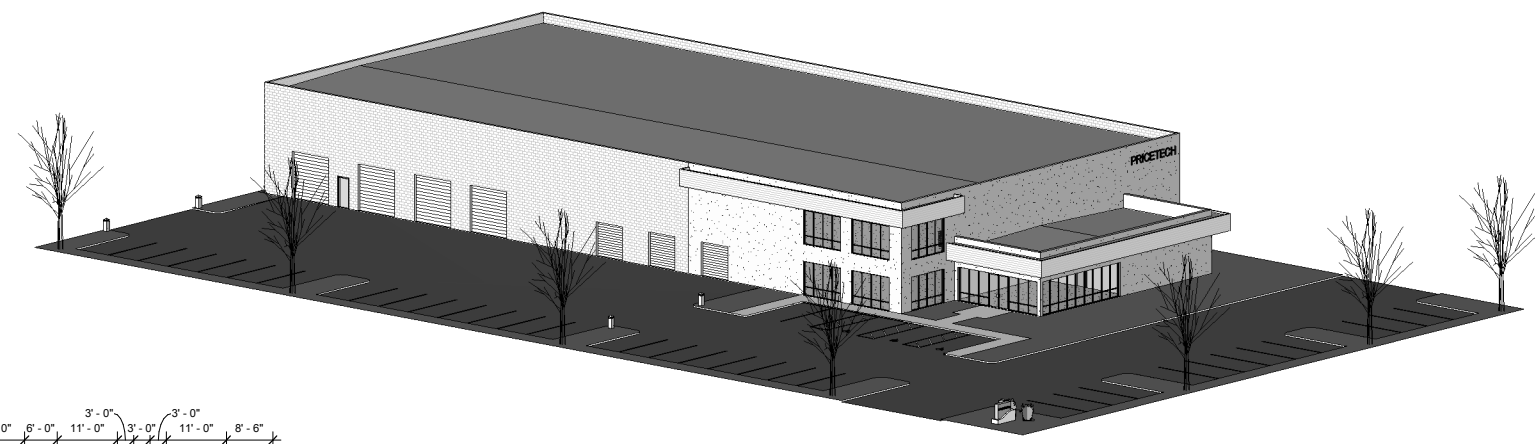



PROJECT TITLE: \_\_\_\_\_  
SHEET TITLE: \_\_\_\_\_

REV. #	DESCRIPTION	DATE


PROJECT #: 2009.2  
DATE: 2/4/09  
DRAWN BY: RDP  
CHECKED BY: RDP  
SCALE: As indicated

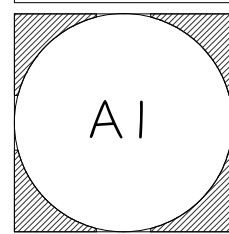

2 EXTERIOR 3D VIEW

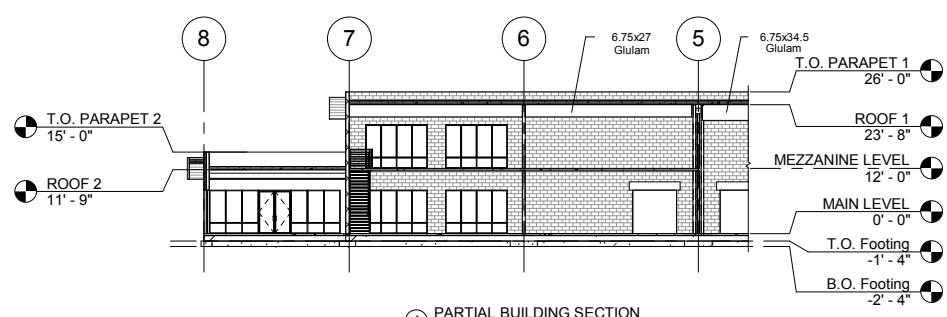

4 PARTIAL BUILDING SECTION  
1/16" = 1'-0"

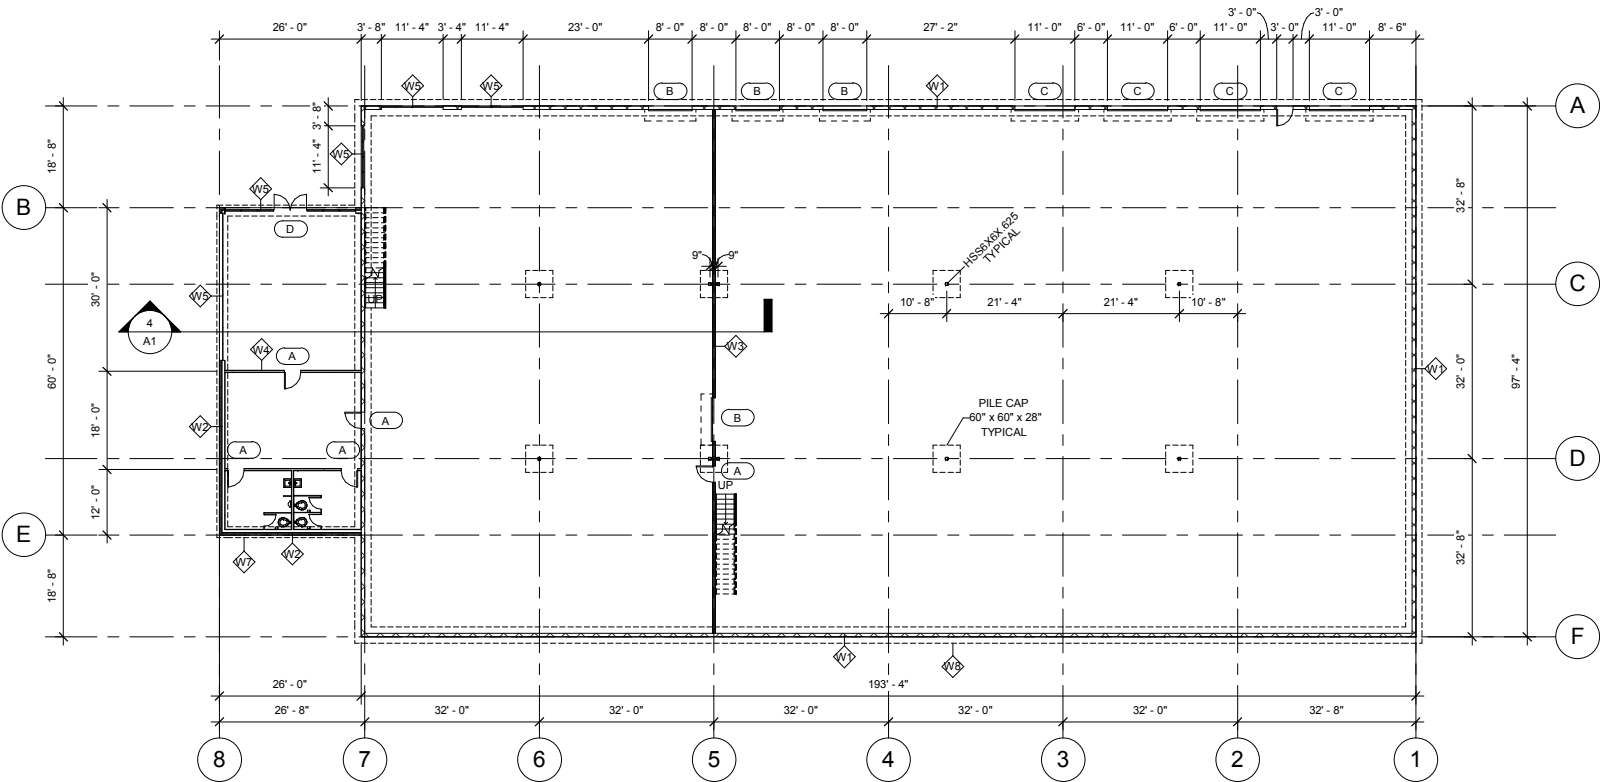


1 MAIN LEVEL  
1/16" = 1'-0"


Door Schedule			
Type	Width	Height	Count
A	3'-0"	7'-0"	7
B	8'-0"	8'-0"	4
C	11'-0"	11'-0"	4
D	5'-10 1/2"	7'-10 1/2"	1

Type Mark	Family and Type
W1	Basic Wall: Exterior - 8" Split Face CMU
W2	Basic Wall: Exterior - EIFS on Mtl. Stud
W3	Basic Wall: Interior - 6 1/8" Partition (2-hr)
W4	Basic Wall: Interior - 4 7/8" Partition (1-hr)
W5	Curtain Wall: Curtain Wall
W6	Basic Wall: Generic - 4" Canopy
W7	Basic Wall: Foundation - 24" Concrete Footing
W8	Basic Wall: Foundation - 36" Concrete Footing

Description	Family and Type
Office / Warehouse	Floor: 4" Concrete Slab
Mezzanine	Floor: LW Concrete on Metal Deck

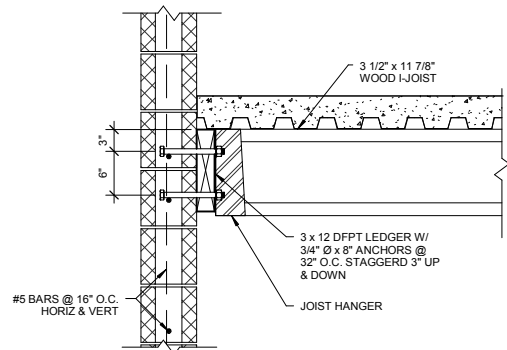



3 MEZZANINE FLOOR DETAIL  
1" = 1'-0"

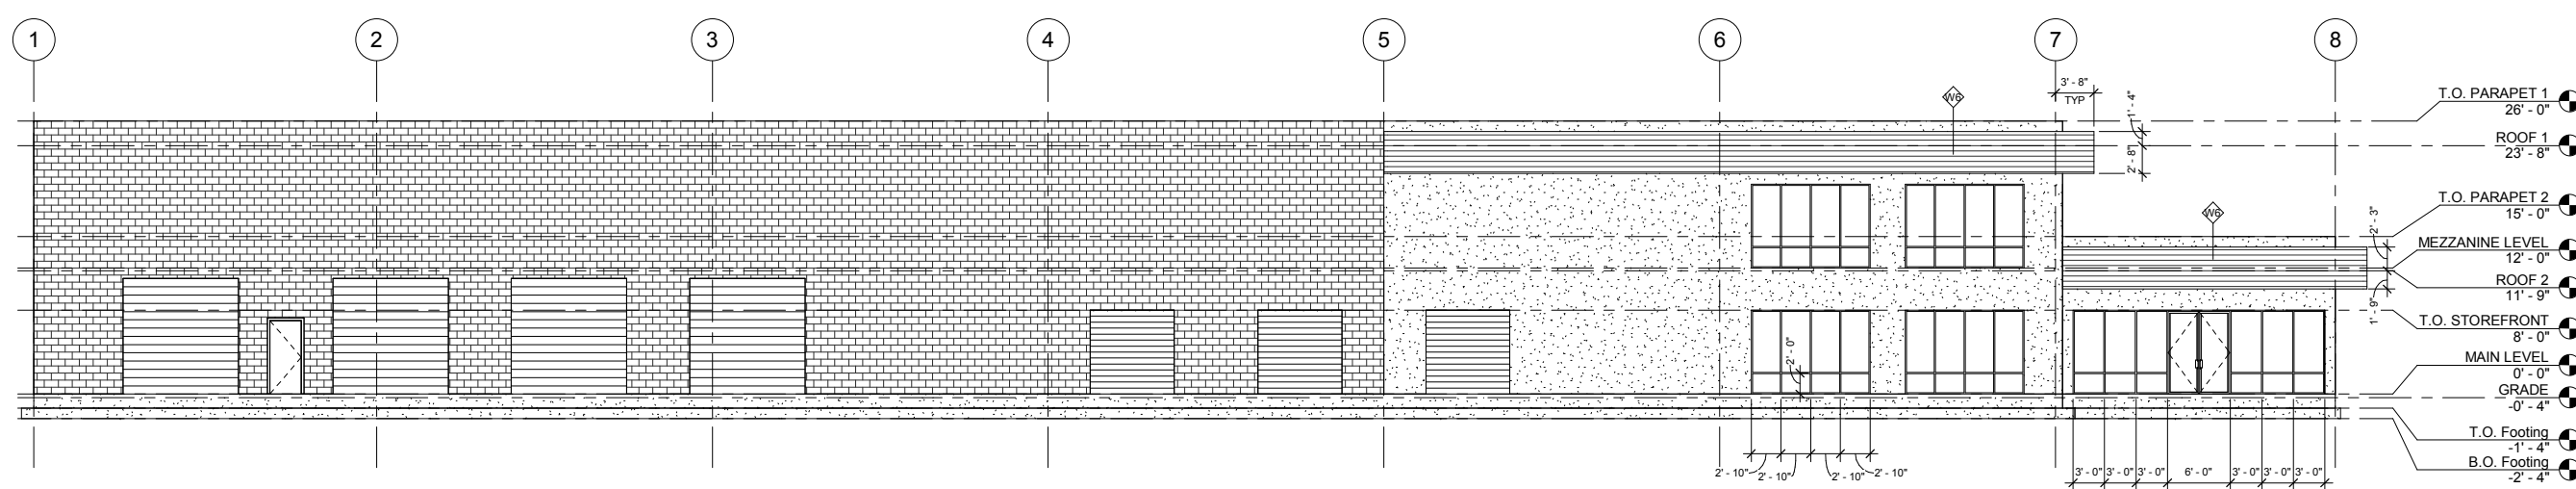

5 NORTH ELEVATION  
1/8" = 1'-0"


REV. #	DESCRIPTION	DATE

PROJECT #:	2009.2
DATE:	2/4/09
DRAWN BY:	Author
CHECKED BY:	Checker
SCALE:	As indicated

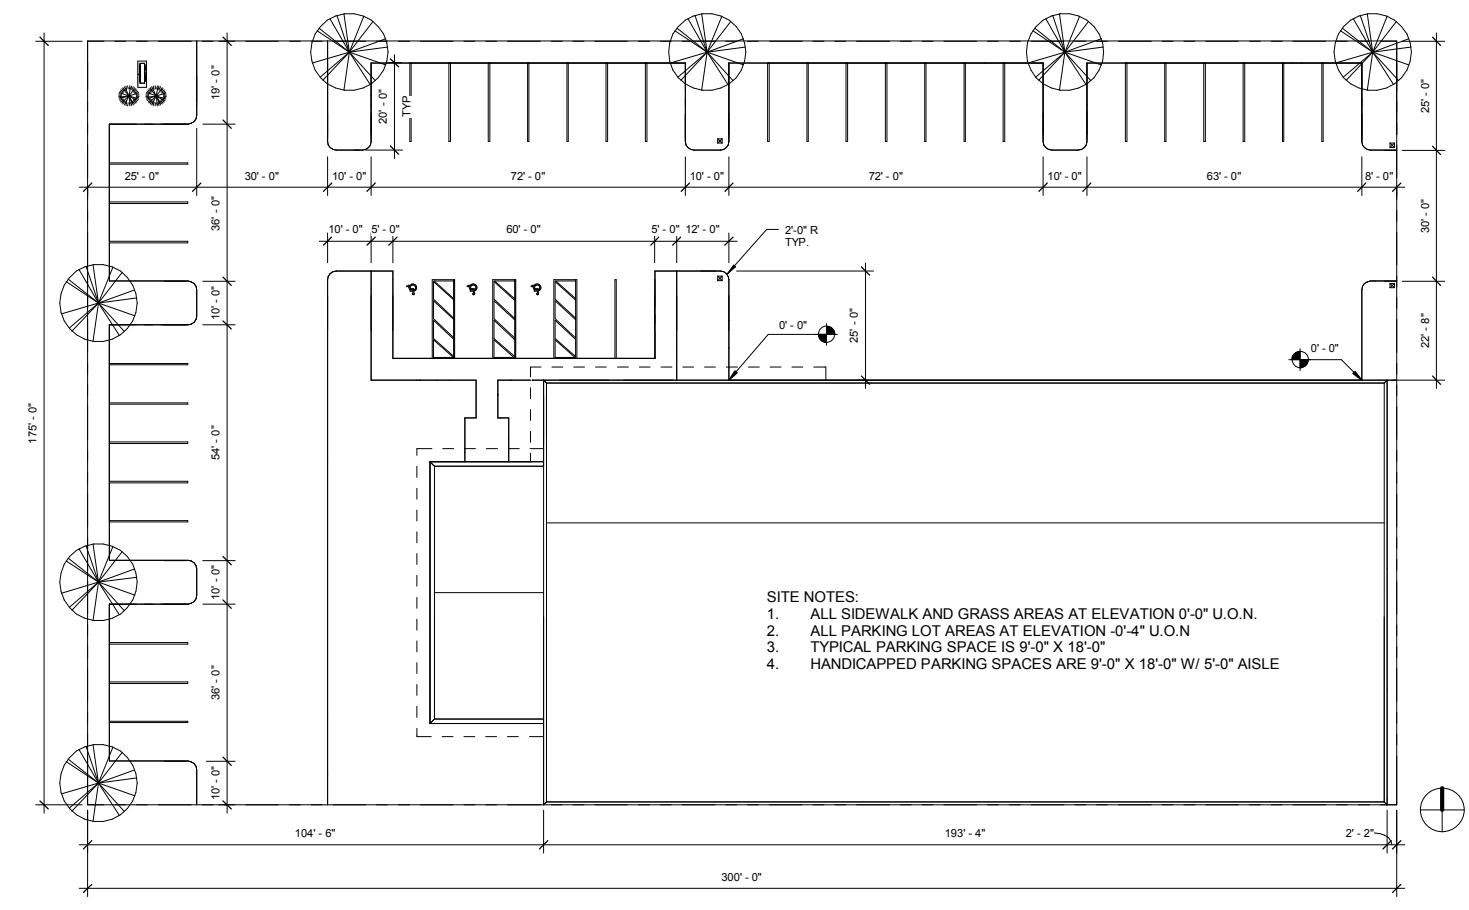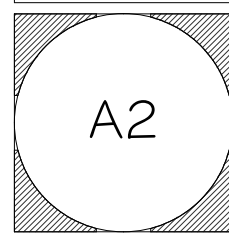


- SITE NOTES:
1. ALL SIDEWALK AND GRASS AREAS AT ELEVATION 0'-0" U.O.N.
  2. ALL PARKING LOT AREAS AT ELEVATION -0'-4" U.O.N.
  3. TYPICAL PARKING SPACE IS 9'-0" X 18'-0"
  4. HANDICAPPED PARKING SPACES ARE 9'-0" X 18'-0" W/ 5'-0" AISLE

② SITE PLAN  
1" = 20'-0"

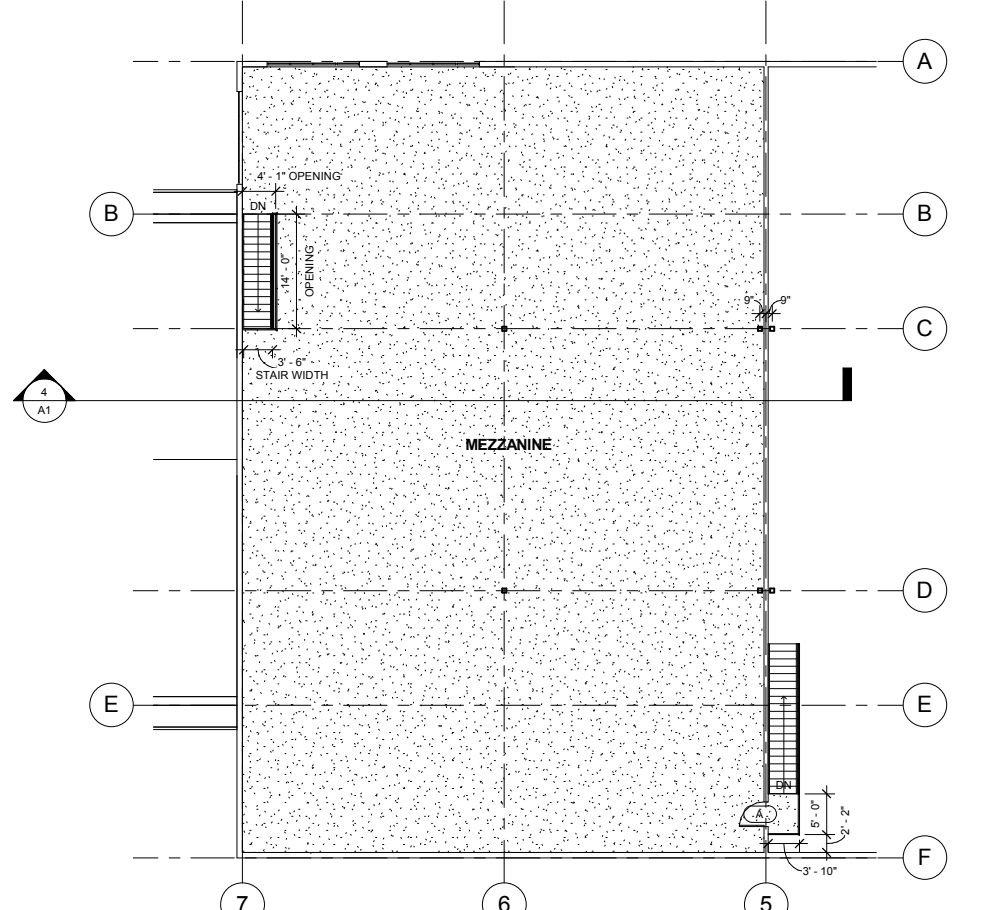

① MEZZANINE LEVEL  
3/32" = 1'-0"

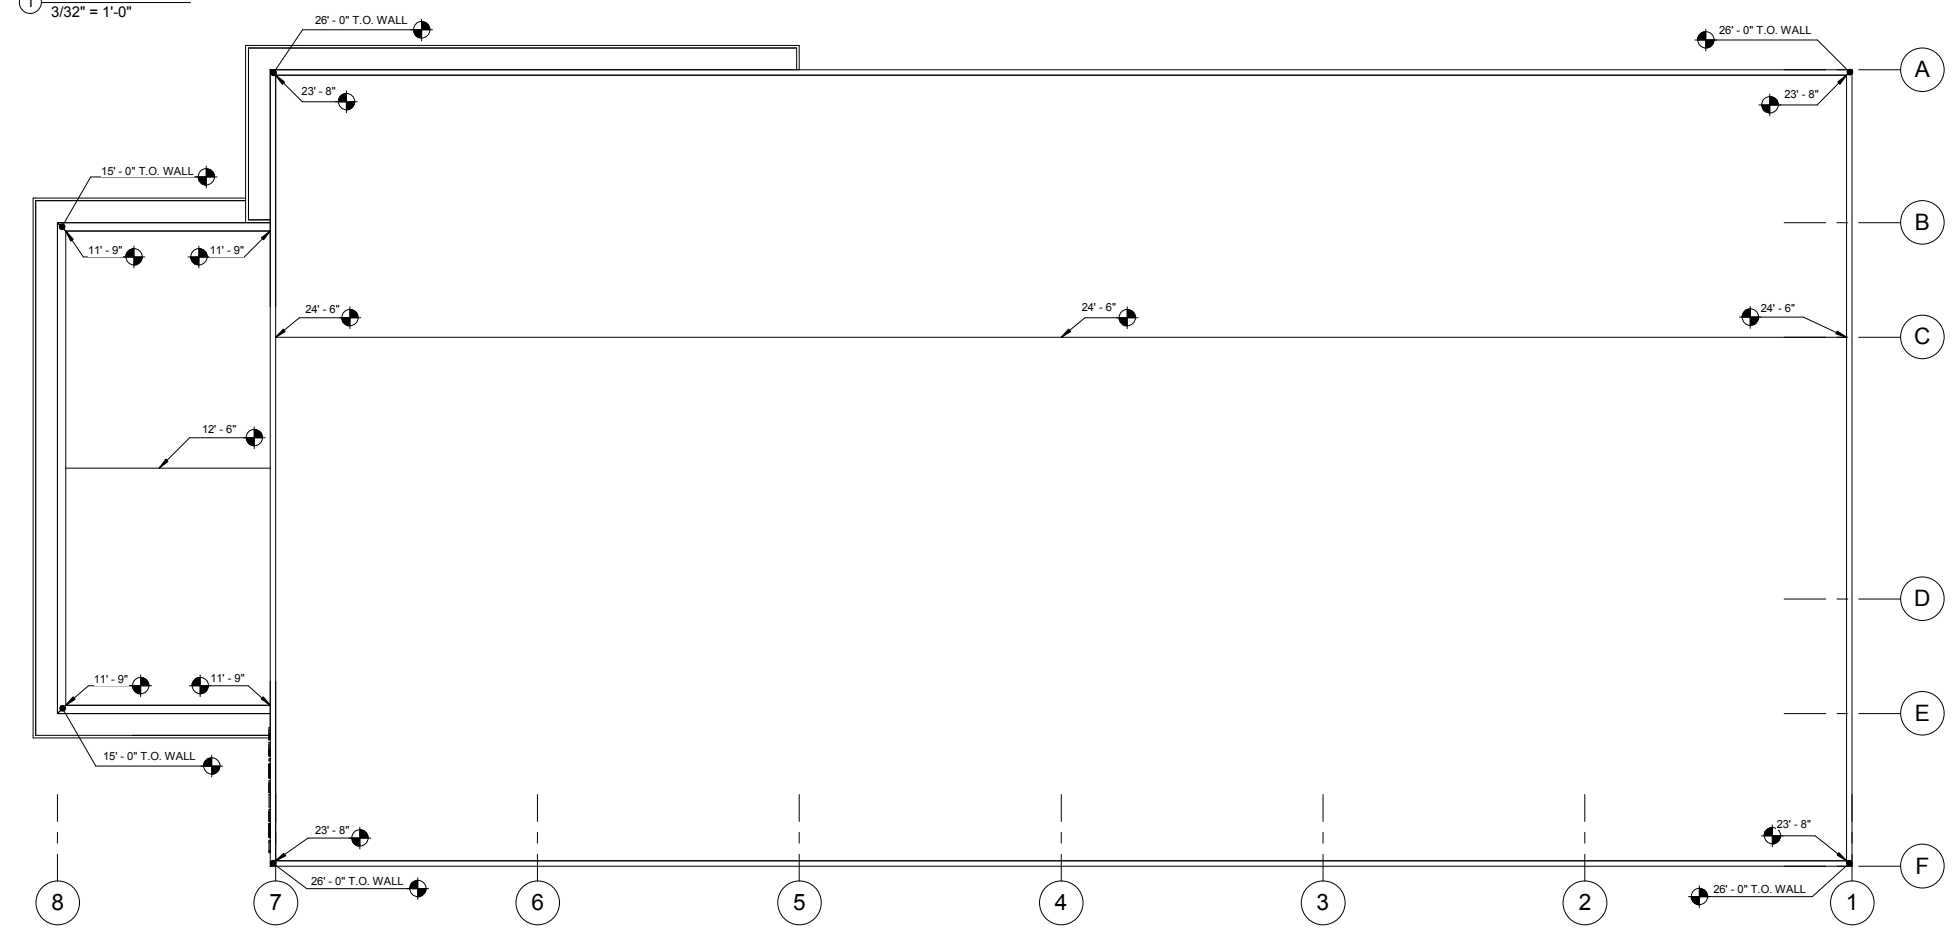

③ ROOF PLAN  
3/32" = 1'-0"